


KEY NOTES


- 1 PROVIDE INSULATION IN EXTERIOR WALLS AND WALLS ABUTTING TRASH ROOM AND LOADING DOCK CORRIDOR.
- 2 ALIGN FINISHED WALL WITH FINISH AT EDGE OF WINDOW JAMB.
- 3 1'-6" x 1'-6" FLUSH ACCESS PANEL IN CEILING.
- 4 PROVIDE WALL CHASE CAVITY FOR EXISTING PLUMBING WASTE LINE IN NEW PARTITION.
- 5 PROVIDE FURRED OUT WALL FINISH AT EXISTING CONDENSATE PIPING AGAINST EXTERIOR WALLS.
- 6 VINYL COATED WIRE SHELF, 12" DEEP.
- 7 (5) VINYL COATED WIRE SHELVES, 12" DEEP.
- 8 PATCH EXISTING GYP BOARD CEILINGS IN STOARGE AND LAUNDRY AREAS AT NEW CORRIDOR PARTITION.
- 9 EXISTING CORRIDOR VENTILLATION DUCT TO REMAIN. PROVIDE GYP BD FASCIA AND SOFFIT ENCLOSURE BELOW DUCT AT CLOSET. PROVIDE GRILLE AT CORRIDOR TO MATCH EXISTING GRILLE SIZE.
- 10 PROVIDE 12" x 12" ACCESS PANEL IN WALL AT EACH EXISTING WASTE PIPING CLEANOUT. POSITION HEIGHT TO ALIGN WITH CLEANOUT.
- 11 PROVIDE 24"x24" CEILING ACCESS PANEL TO VALVE ABOVE CEILING.

GENERAL NOTES

1. LOCATE CEILING ACCESS PANELS BELOW EXISTING HEATING AND COOLING CONTROL VALVES, AND BELOW ALL NEW DOMESTIC WATER VALVES.
2. CAULK ALL PIPING PENETRATIONS THROUGH FIRE RATED GYPSUM BOARD WALLS WITH 3M FIRE RATED FOAM FIP 1-STEP.
3. PROVIDE SOUND INSULATION BATTS IN WALLS SEPARATING APARTMENTS IN TENANT SEPARATION WALLS, BATH WALLS, AND WALLS BETWEEN CORRIDOR AND APARTMENTS.
3. PROVIDE VINYL VERTICAL BLINDS AT ALL WINDOWS IN APARTMENT UNITS.
4. ALL INTERIOR WALLS WITH NO WALL SYMBOL INDICATED ARE TYPE A.

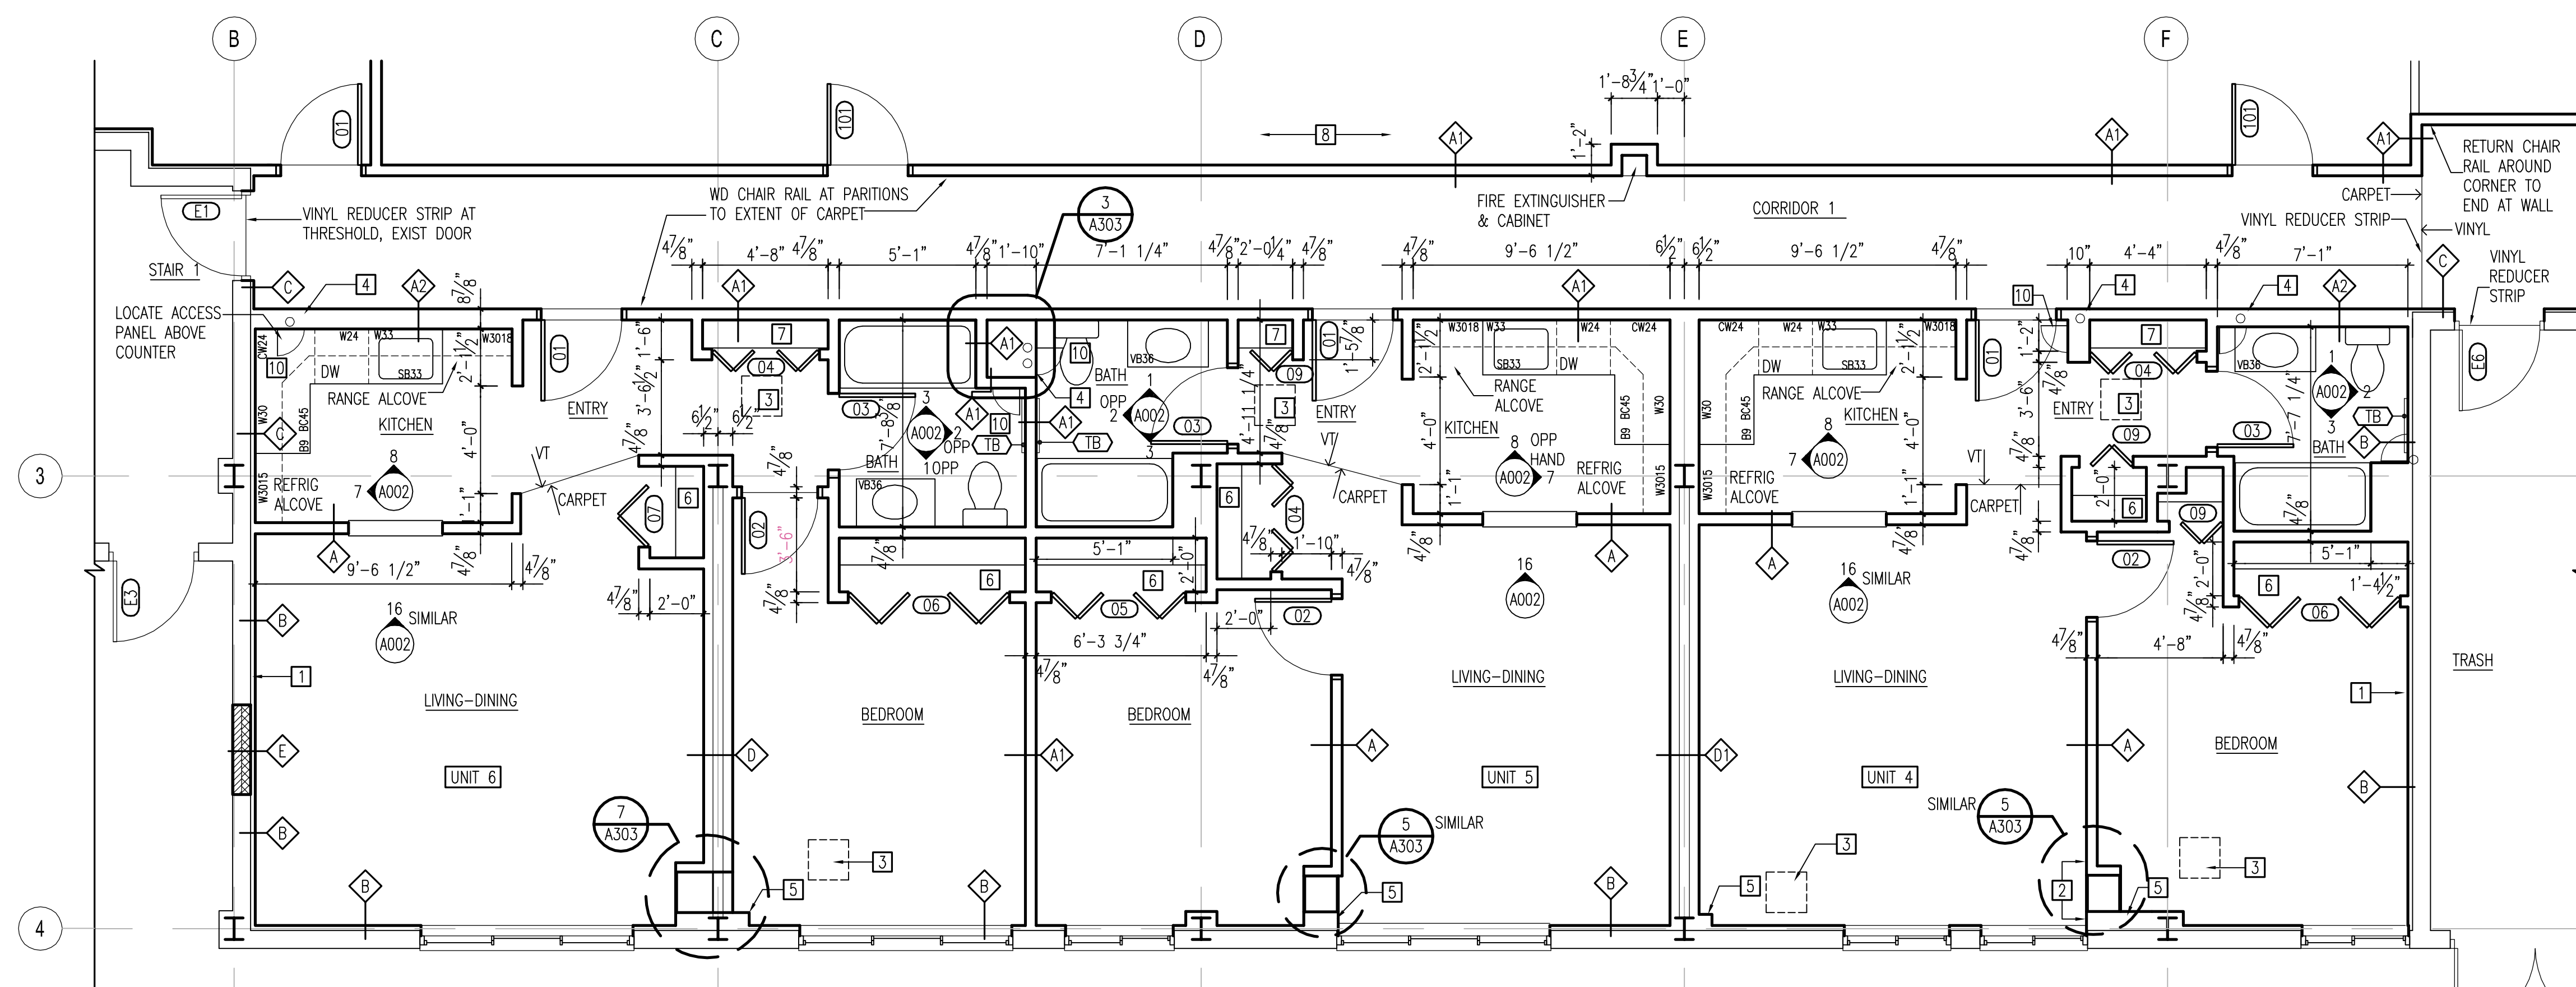


1 PARTIAL BASEMENT FLOOR PLAN
A304 SCALE: 1/4"=1'-0"

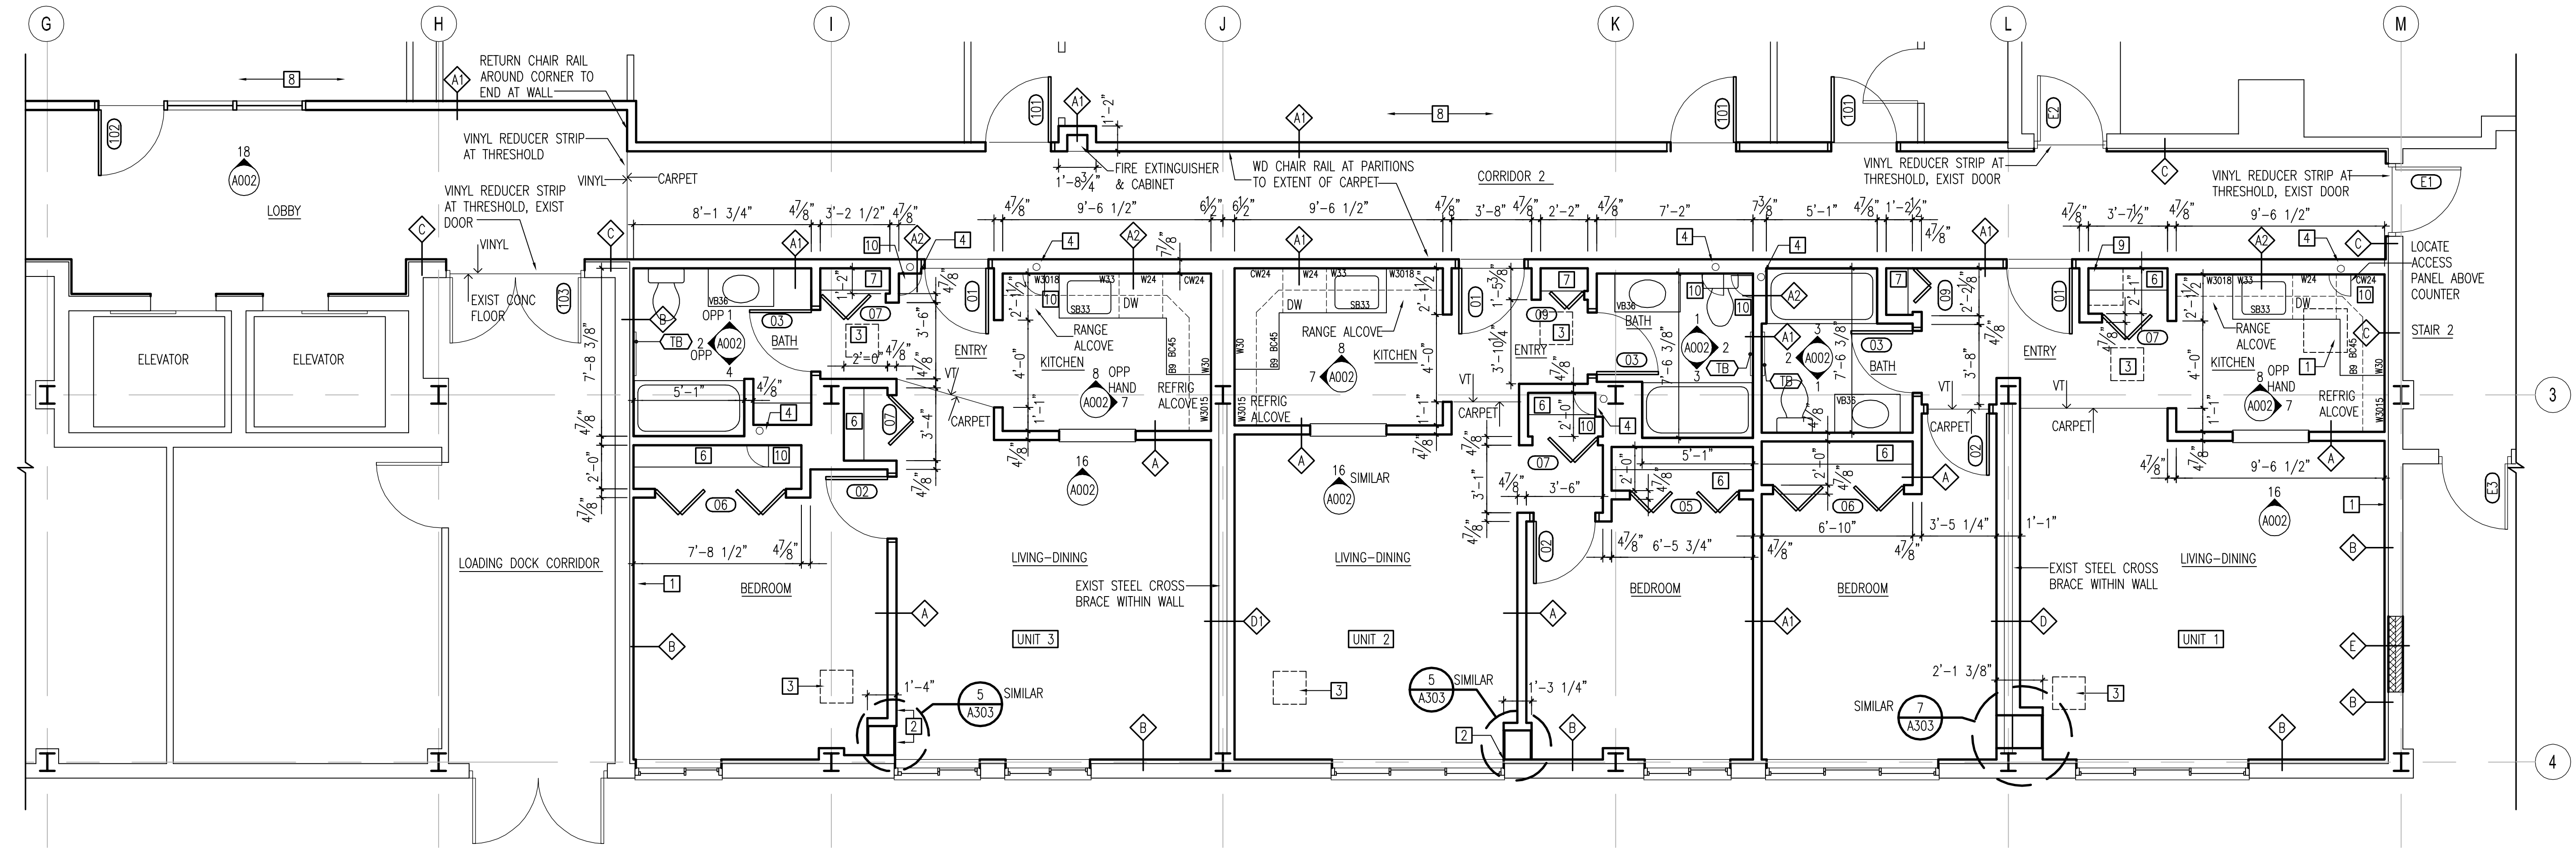


2 PARTIAL BASEMENT FLOOR PLAN
A304 SCALE: 1/4"=1'-0"



key plan

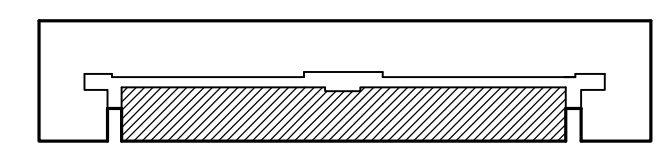

graphic scales

 

project: 21413
phase: Permit
date: 16 February 2015
revisions: 18 March 2015 - permit revisions

Building 5804
Large Scale Floor Plans

A304