




I CERTIFY THAT THESE DOCUMENTS WERE PREPARED BY OR APPROVED BY ME AND THAT I AM A DULY LICENSED ARCHITECT UNDER THE LAWS OF THE STATE OF MARYLAND, LICENSE NUMBER 0013269, EXPIRATION DATE SEPT 27, 2016.

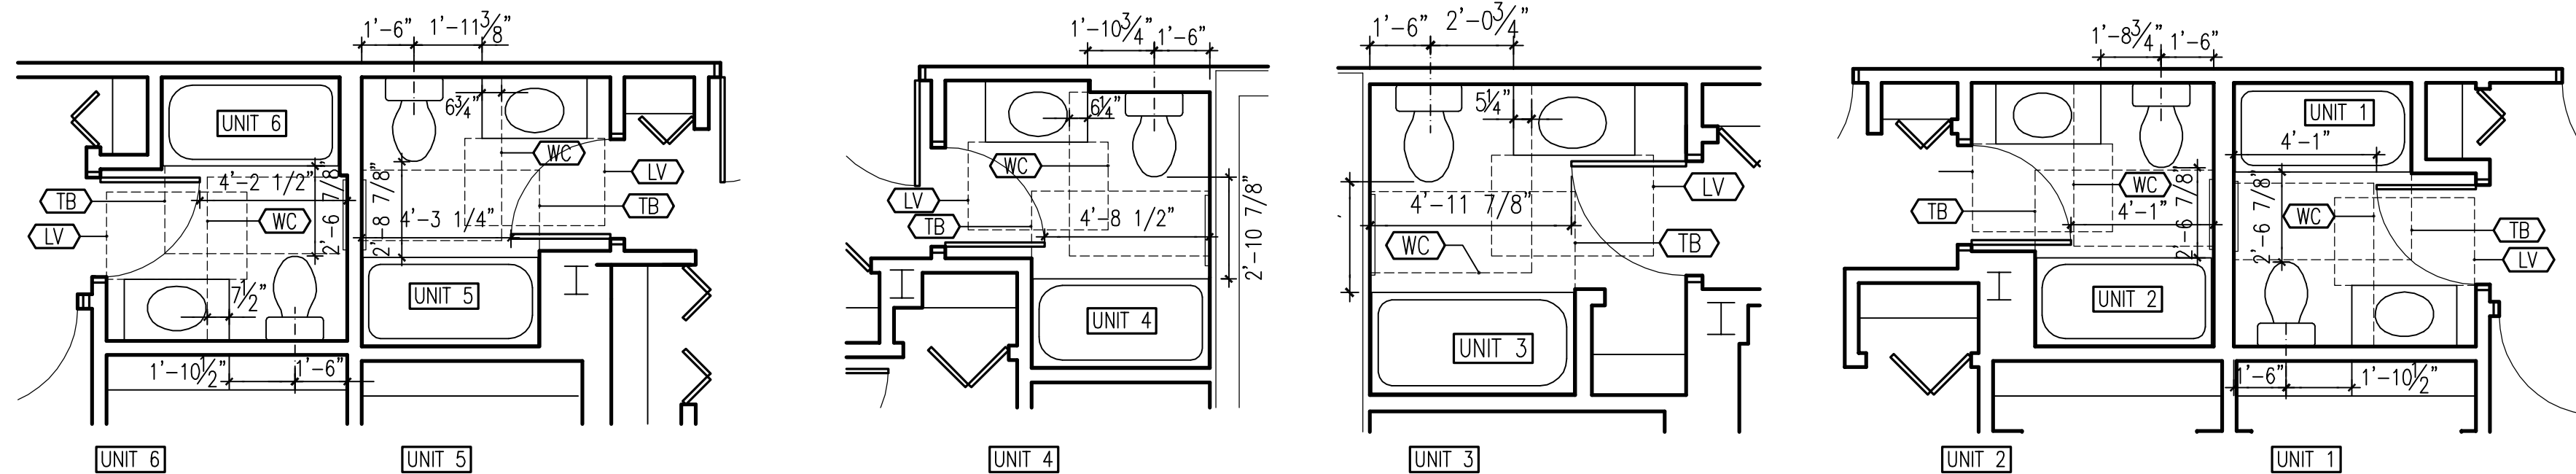

1 BUILDING 5800 ACCESSIBILITY PLANS  
G004 SCALE: 1/4"=1'-0"


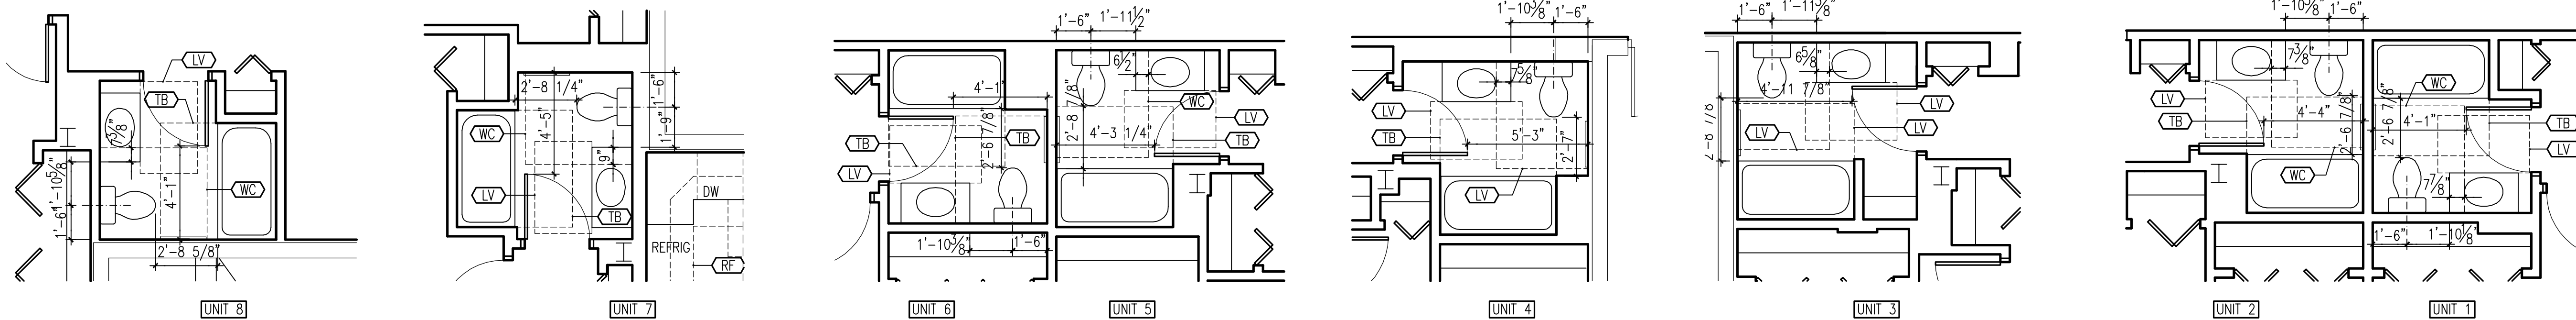


2 BUILDING 5802 ACCESSIBILITY PLANS  
G004 SCALE: 1/4"=1'-0"

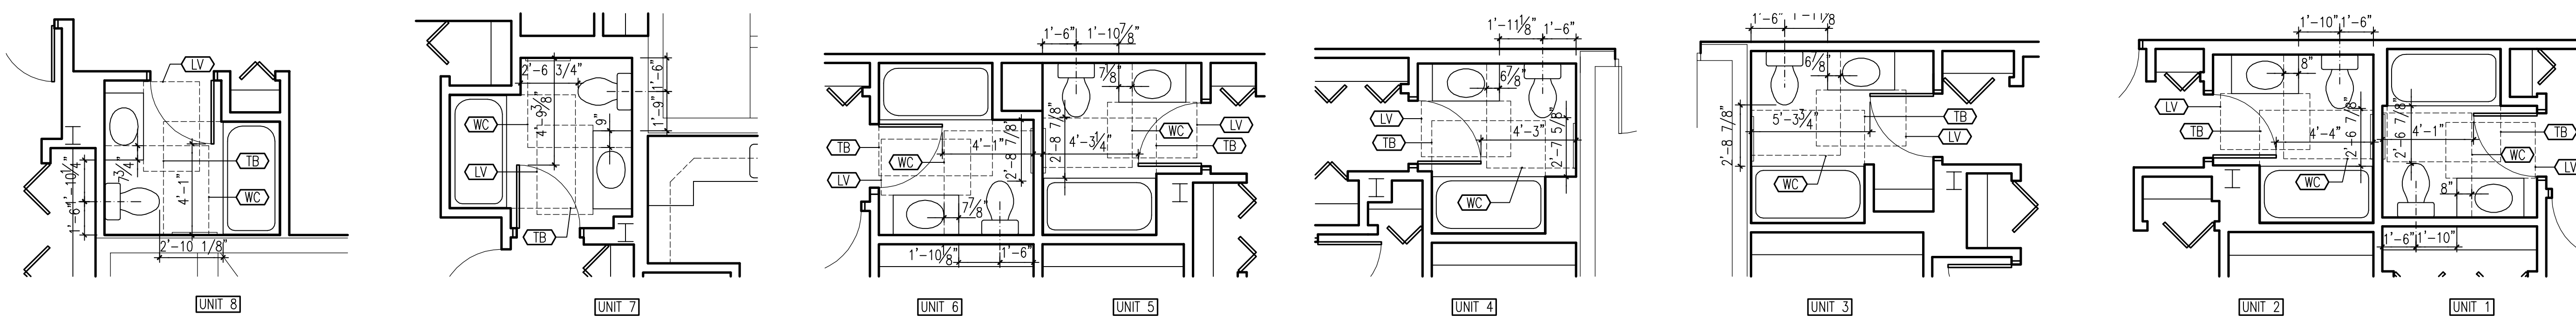


3 BUILDING 5804 ACCESSIBILITY PLANS  
G004 SCALE: 1/4"=1'-0"


- Legend
- (TB) MINIMUM CLEARANCE FOR TUB ACCESS = 2'-6" x 5'-0" PARALLEL APPROACH
  - (WC) MINIMUM CLEARANCE FOR WATER CLOSET = 2'-6" x 5'-0"
  - (LV) MINIMUM CLEARANCE FOR LAVATORY = 2'-6" x 4'-0" PARALLEL APPROACH
  - (RC) MINIMUM CLEARANCE FOR RANGE = 2'-6" x 4'-0" PARALLEL APPROACH
  - (SK) MINIMUM CLEARANCE FOR SINK = 2'-6" x 4'-0" PARALLEL APPROACH
  - (DW) MINIMUM CLEARANCE FOR DISHWASHER = 2'-6" x 4'-0" PARALLEL APPROACH
  - (RF) MINIMUM CLEARANCE FOR REFRIGERATOR = 2'-6" x 4'-0" FRONT APPROACH
  - (L) MINIMUM CLEARANCE FOR PUBLIC LAVATORY = 2'-6" x 4'-0"
  - (W) MINIMUM CLEARANCE FOR PUBLIC WATER CLOSET = 4'-8" x 5'-0"

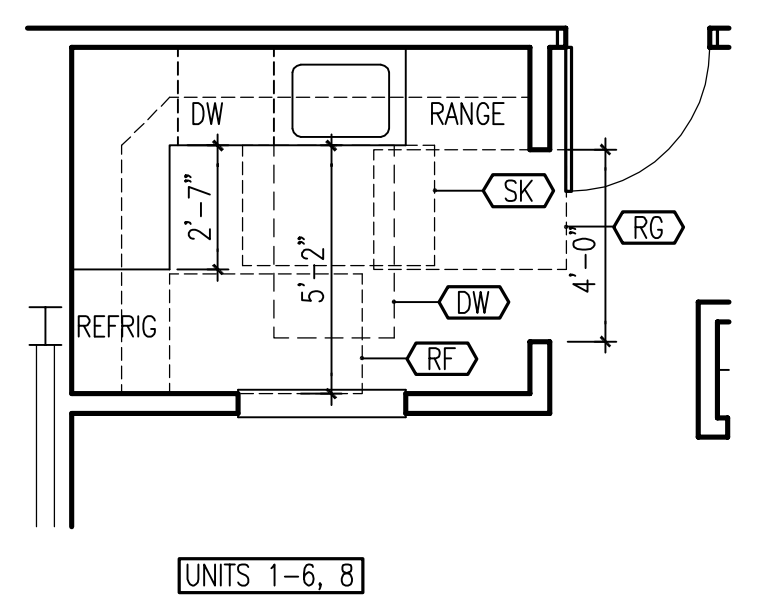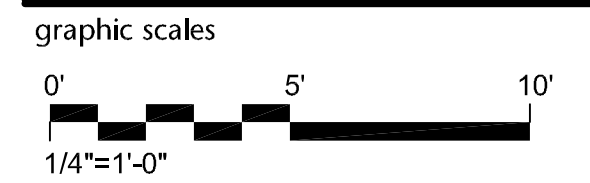


4 TYP KITCHEN ACCESSIBILITY PLAN  
G004 SCALE: 1/4"=1'-0"

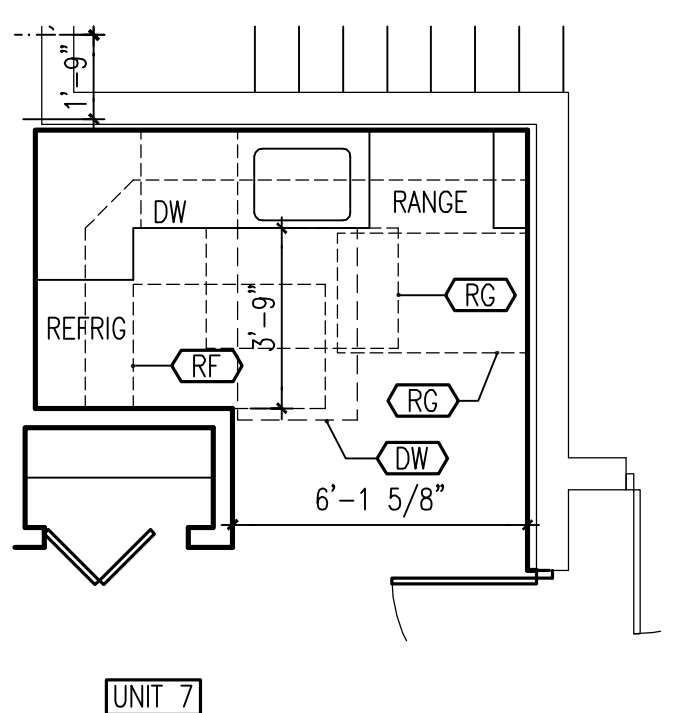

5 UNIT 7 KITCHEN ACCESSIBILITY PLAN  
G004 SCALE: 1/4"=1'-0"

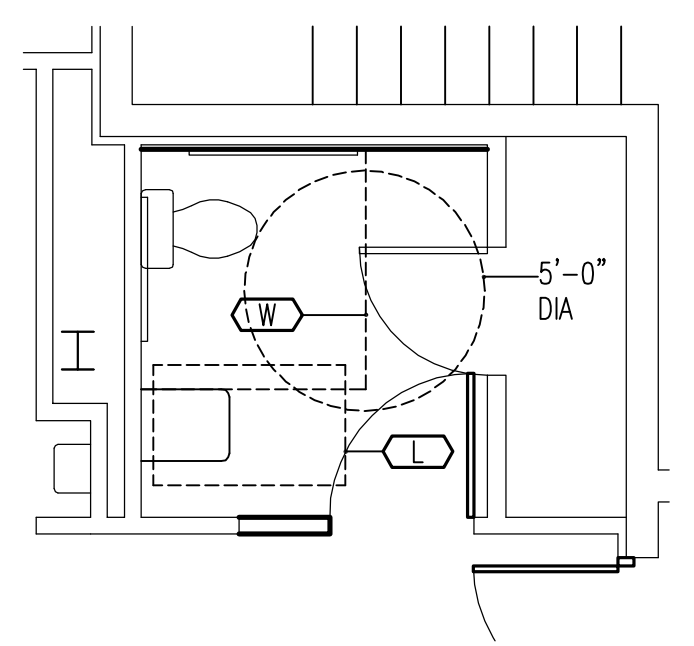

6 FITNESS CENTER WOMEN'S  
G004 SCALE: 1/4"=1'-0"

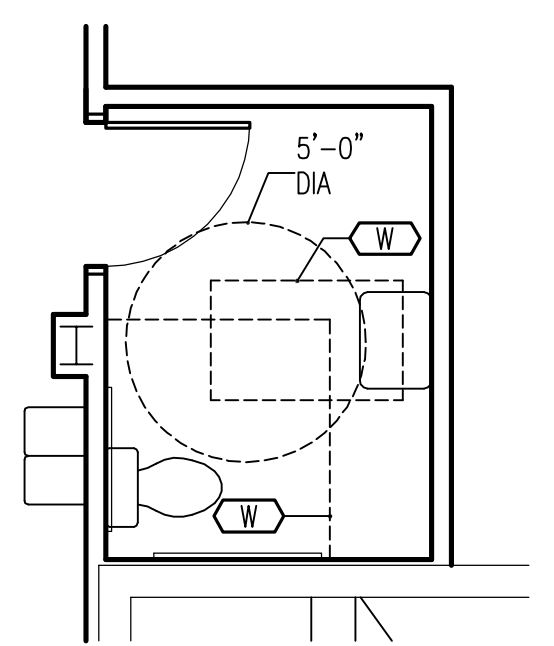

7 FITNESS CENTER MEN'S  
G004 SCALE: 1/4"=1'-0"